



NORTH ELEVATION

SCALE: 1/16" = 1'-0"

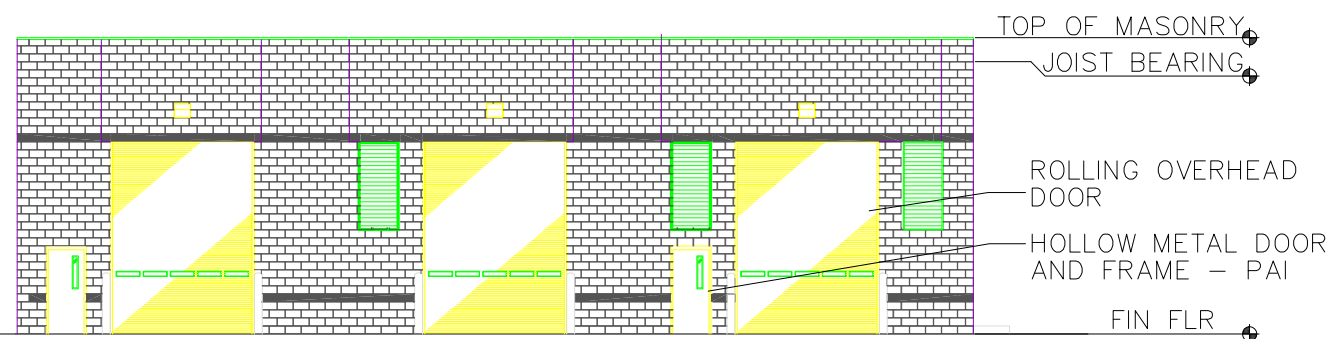


SOUTH ELEVATION

SCALE: 1/16" = 1'-0"

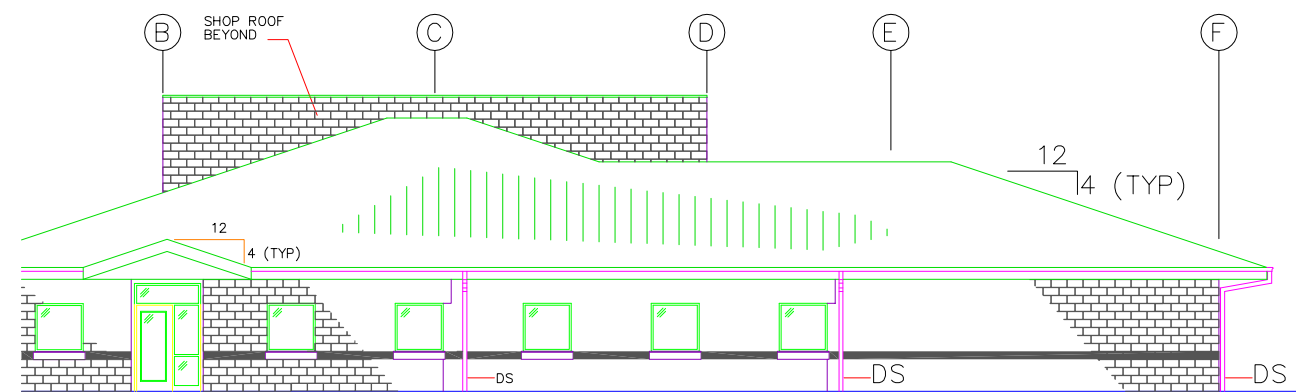


WEST ELEVATION

SCALE: 1/16" = 1'-0"

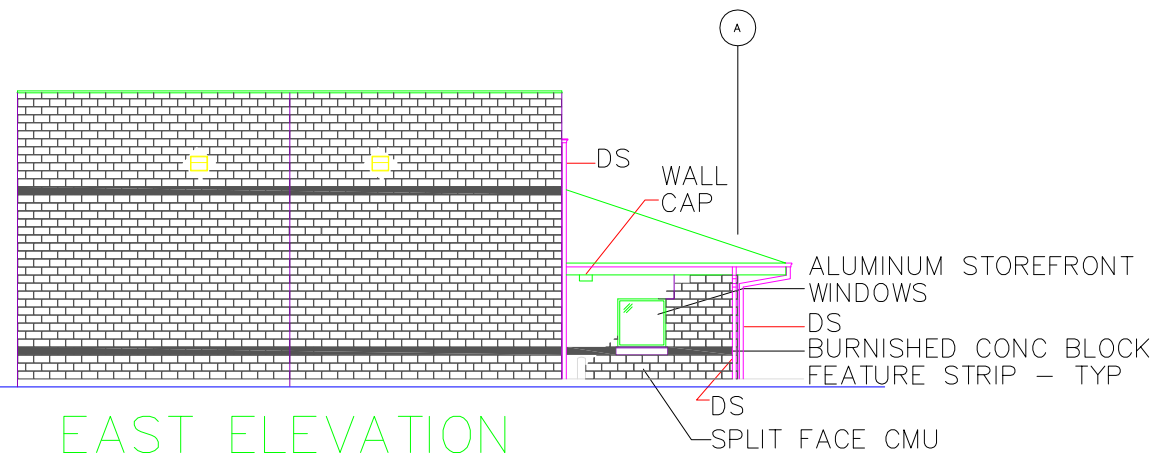

EAST ELEVATION

SCALE: 1/16" = 1'-0"

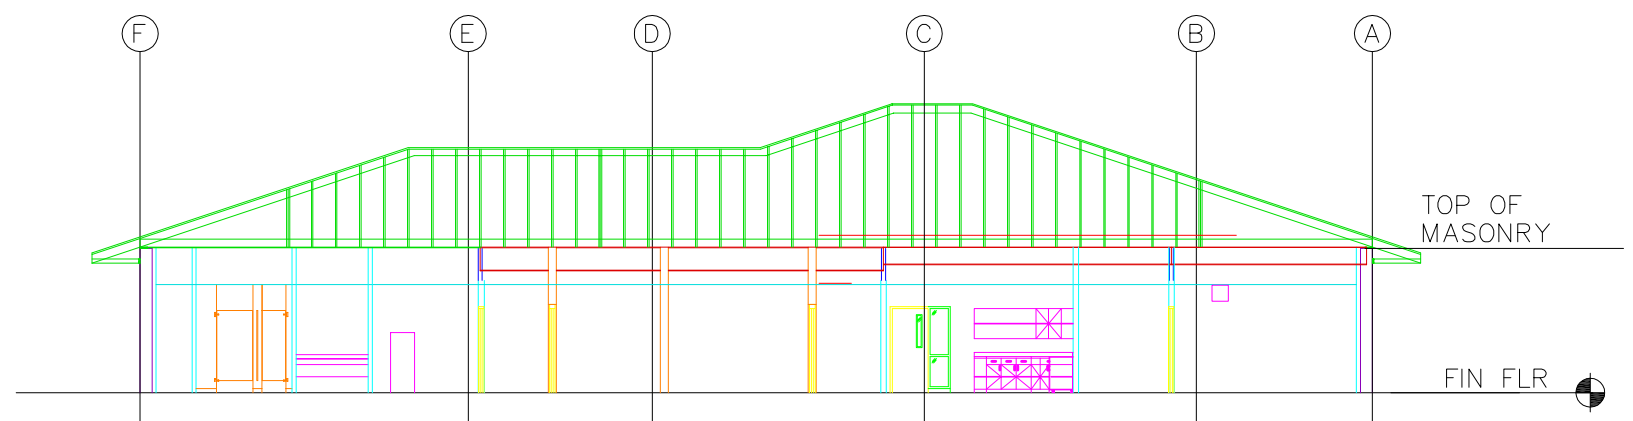

SECTION

SCALE: 1/16" = 1'-0"

Source: HDR Engineering



Figure 6. UP ICTF Crane Parts Building