




GATE CANOPY ELEVATION
 (WEST ELEVATION SIMILAR) SCALE: 1/16" = 1'-0"

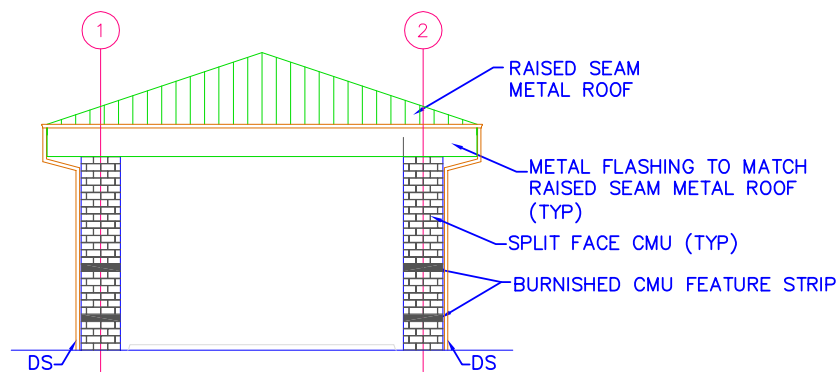

INBOUND-SOUTH ELEVATION
 (OUTBOUND & NORTH ELEVATION SIMILAR) SCALE: 1/16" = 1'-0"

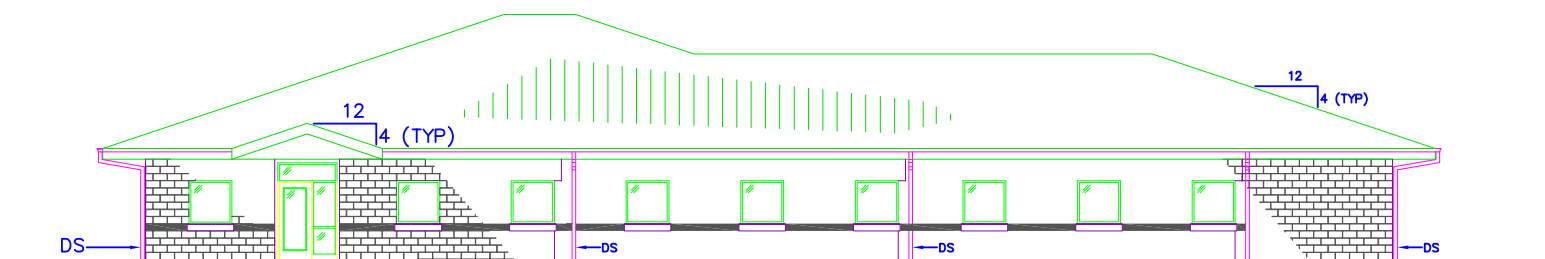

ALAMEDA STREET GATE BUILDING WEST ELEVATION
 (EAST ELEVATION SIMILAR) SCALE: 1/16" = 1'-0"

 

Source: HDR Engineering



Figure 7. UP ICTF Alameda Street Gate